


SECTION THRU A - A
SCALE 1:400M

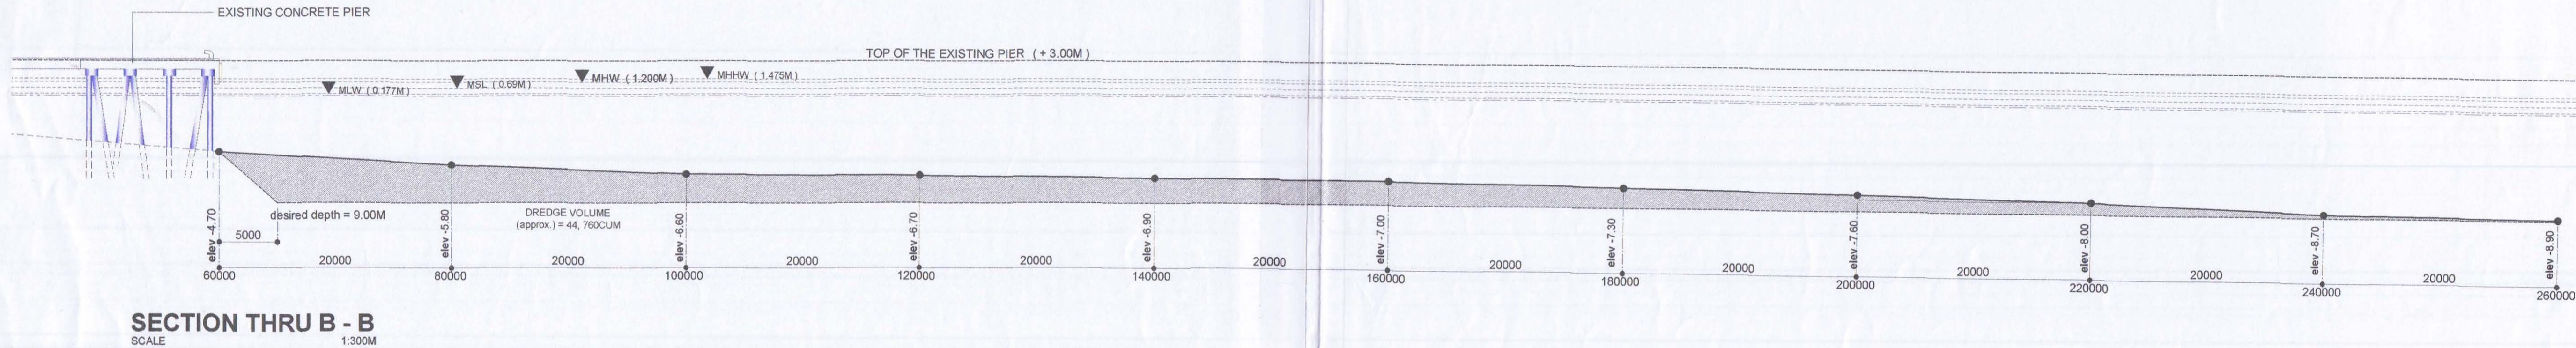

SECTION THRU B - B
SCALE 1:300M

<p>HUKBONG DAGAT NG PILIPINAS Punongkaban ng Brigadang Pang-ahukpong Dagat (Headquarters Naval Combat Engineering Brigade) DNS, Fort Bonifacio, Taguig City</p>	PROJECT TITLE & LOCATION:	CADD BY:	DESIGNED BY:	SUBMITTED BY:	RECOMMENDING APPROVAL:	APPROVED BY:	SHEET CONTENT:	SHEET NO.
	PROPOSED:	EAZ GLOBOSUS & BARRIO	ENGINEER/ARCHITECT	<i>[Signature]</i>	<i>[Signature]</i>		AS SHOWN	
	DREDGING	DATE STARTED:	DATE FINISHED:	CHEZY JANE C LARUAN LT PN Team Leader, P & D Team, ESOC	EFREN B MADLANGBAYAN CDR PN Commanding Officer, ESOC, NCEBde	FRANCISCO O GABUDAO JR COMMO AFP Commander, NCEBde		
	NAVAL BASE RAFAEL SANICO LAPU-LAPU CITY, MACTAN ISLAND, CEBU	DATE FINISHED:	DATE FINISHED:					