



**SECTION THRU C - C**  
SCALE 1:200M

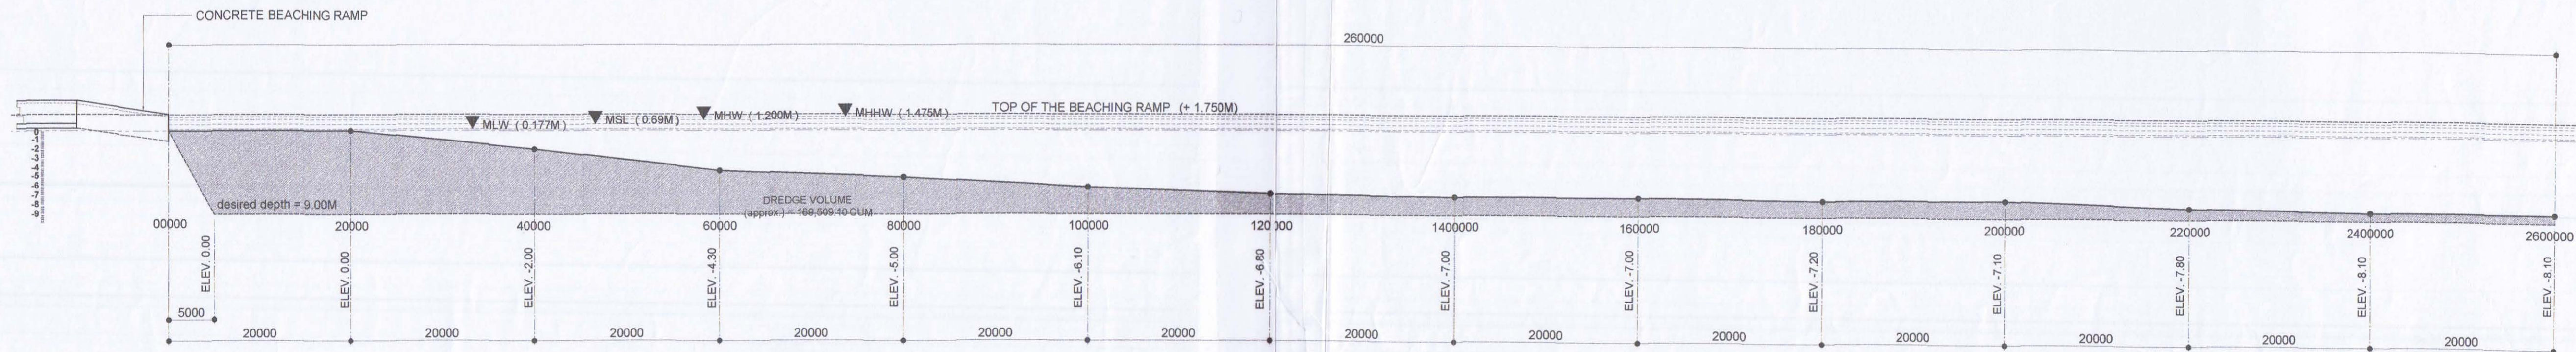

**SECTION THRU D - D**  
SCALE 1:400M

|   |                           |                        |                    |                               |                                  |                        |                |           |
|---|---------------------------|------------------------|--------------------|-------------------------------|----------------------------------|------------------------|----------------|-----------|
|  <p><b>HUKBONG DAGAT NG PILIPINAS</b><br/>Punongkanihan ng Bagong Panglupang Panglupang Dagat<br/>(Headquarters Naval Combat Engineering Brigade)<br/>Bldg. Fort Bonifacio, Taguig City</p> | PROJECT TITLE & LOCATION: | CADD BY:               | DESIGNED BY:       | SUBMITTED BY:                 | RECOMMENDING APPROVAL:           | APPROVED BY:           | SHEET CONTENT: | SHEET NO. |
|   | PROPOSED:                 | RAZ GIRONDOUS E BARRIO |                    | CHEZY JANE C LARUAN           | EFREN B MADLANGBAYAN             | FRANCISCO O GABUDAO JR | AS SHOWN       |           |
|   | <b>DREDGING</b>           | DATE STARTED:          | ENGINEER/ARCHITECT | LT                            | CDR                              | COMMO                  |                |           |
| NAVAL BASE BATAEL BUNAG<br>LAPA-LAPA CITY, MACTAN ISLAND, CEBU  | DATE FINISHED:            | ISSUED ON:             | PN                 | Team Leader, P & Q Team, ESOC | PN                               | AFP                    |                |           |
|   |                           | ISSUED AT:             |                    |                               | Commanding Officer, ESOC, NCEBde | Commander,             |                |           |
|   |                           |                        |                    |                               |                                  | NCEBde                 |                |           |