


HUKBONG DAGAT NG PILIPINAS

Punonghimpilan ng Brigadang Pang-Inhinyerang Dagatnin
(Headquarters Naval Combat Engineering Brigade)
BNS, Fort Bonifacio, Taguig City


PROPOSED RECLAMATION

NBRR, LAPU LAPU CITY CEBU

SUBMITTED BY:

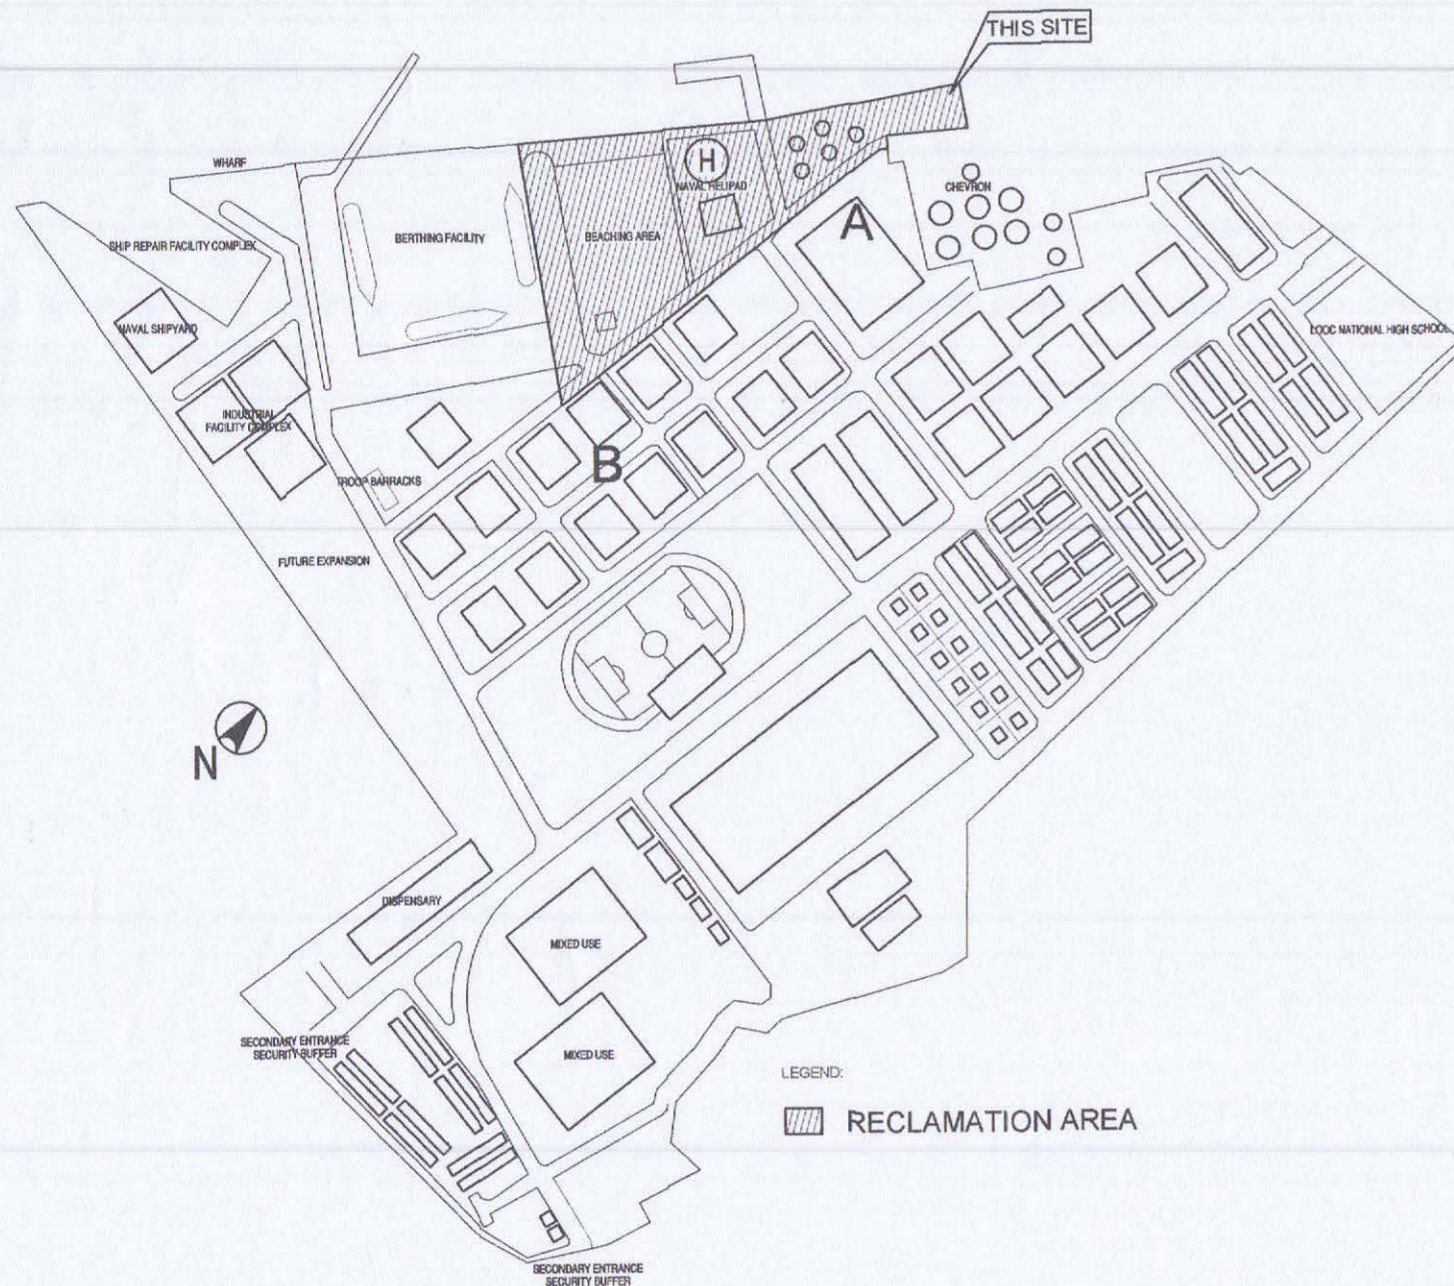

FRANCISCO G. GABUDA JR.
COMMO AFP
Commander, NCEBde

RECOMMENDING APPROVAL :


GABRIEL F. BISLEG JR.
CAPT PN(GSC)
THE NAVY CHIEF OF ENGINEERS
CIVIL ENGINEER PRC NO. -70877

APPROVED BY:

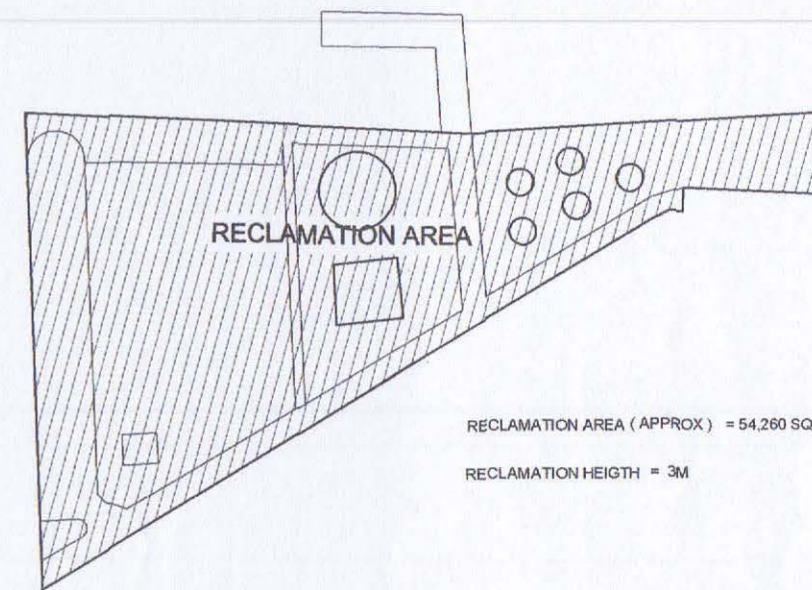

RONALD JOSEPH S. MERCADO
VADM AFP
Flag Officer In Command, PN



SITE DEVELOPMENT PLAN

SCALE

NTS



RECLAMATION AREA (APPROX) = 54,260 SQ.M

RECLAMATION HEIGHT = 3M

RECLAMATION PLAN

SCALE

NTS



HUKBONG DAGAT NG PILIPINAS
Punonghimpilan ng Brigadang
Pangenhinyeriyang Dagatnin
(Headquarters Naval Combat Engineering Brigade)
BNS, Fort Bonifacio, Taguig City

RECLAMATION NBRR, LAPU LAPU CITY CEBU	PROJECT TITLE & LOCATION:	CADD BY:	DESIGNED BY:	SUBMITTED BY:	RECOMMENDING APPROVAL:	APPROVED BY:	SHEET CONTENT:	SHEET NO.
	PROPOSED:	FIEA E. DUA PN					AS SHOWN	
		SURVEY DATE:	ENGINEER/ARCHITECT	CHEZY JANE CLARUAN	EFREN B MADLANGBAYAN	FRANCISCO O GABUDAO JR		
		DATE STARTED:	PTR:	LT PN	CDR PN	COMMO AFP		
	DATE FINISHED:	ISSUED ON:	Team Leader, P & Q Team, ESOC	Commanding Officer, ESOC, NCEBde	Commander, NCEBde			