


**SECTION THRU A - A**  
SCALE 1:400M

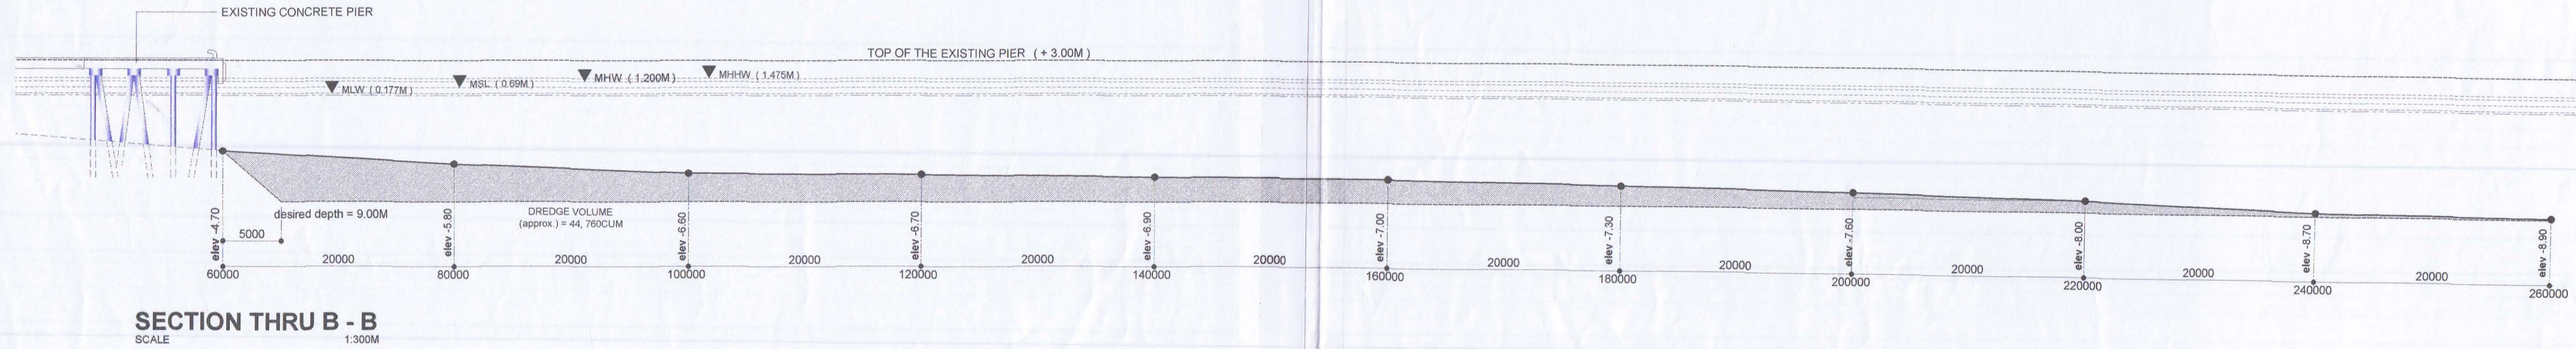

**SECTION THRU B - B**  
SCALE 1:300M

<p><b>HUKBONG DAGAT NG PILIPINAS</b> Punangkaniyalan ng Brigadang Pangatbangang Dagatn (Headquarters Naval Combat Engineering Brigade) BNS, Fort Bonifacio, Taguig City</p>	PROJECT TITLE & LOCATION:	CADD BY:	DESIGNED BY:	SUBMITTED BY:	RECOMMENDING APPROVAL:	APPROVED BY:	SHEET CONTENT:	SHEET NO.
	PROPOSED: <b>DREDGING</b>  <small>NAVAL BASE RAFAEL BANCOS LAPU-LAPU CITY, MACTAN ISLAND, CEBU</small>	EAZ GLORIOUS E BARRING SURVEY DATE: DATE STARTED: ISSUED ON: DATE FINISHED:	ENGINEER/ARCHITECT PTR: T IN: ISSUED AT:	<b>CHEZY JANE G LARUAN</b> LT PN Team Leader, P & D Team, ESOC	<b>EFREN B MADLANGBAYAN</b> CDR PN Commanding Officer, ESOC, NCEBde	<b>FRANCISCO O GABUDAO JR</b> COMMO AFP Commander, NCEBde	AS SHOWN	1 <small>ID OF PAGE / TOTAL PAGE NUMBER</small>