


SECTION THRU C - C
SCALE 1:200M



SECTION THRU D - D
SCALE 1:400M

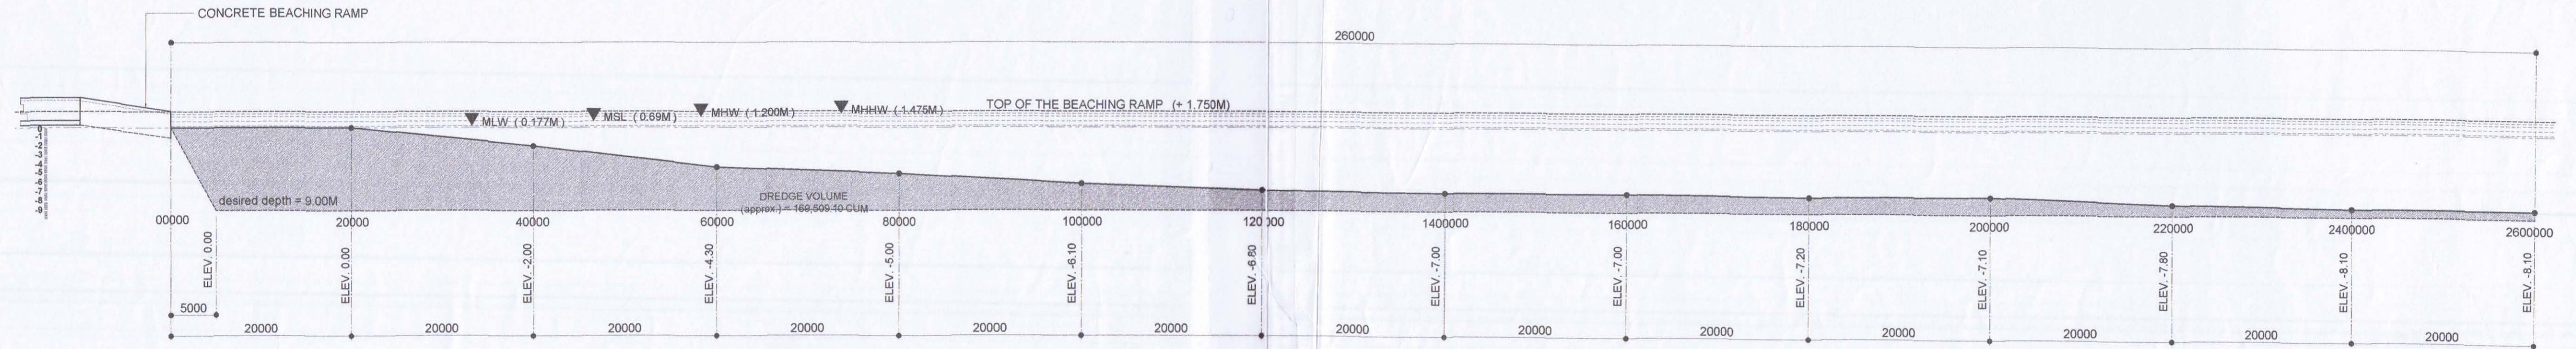

HUKBONG DAGAT NG PILIPINAS
Punongkanihan ng Bagong Pangalutyan ng Dagat
(Headquarters Naval Combat Engineering Division)
Bldg. Fort Bonifacio, Taguig City

PROJECT TITLE & LOCATION: PROPOSED: DREDGING	CADD BY: RAZ GLORIOUS E BARRIO	DESIGNED BY: ENGINEER/ARCHITECT	SUBMITTED BY: CHEZY JANE C LARUAN LT PN Team Leader, P & Q Team, ESOC	RECOMMENDING APPROVAL: EFREN B MADLANGBAYAN CDR PN Commanding Officer, ESOC, NCEBde	APPROVED BY: FRANCISCO O GABUDAO JR COMMO AFP Commander, NCEBde	SHEET CONTENT: AS SHOWN	SHEET NO.
NAVAL BASE BATAAN BANGS LAPU-LAPU CITY, BATAAN ISLAND, CBU	DATE STARTED: DATE FINISHED:	ISSUED ON: ISSUED AT:					